

2026


PORTO


MULTIFAMILIAR NÓ DE FRANCOS




**RICARDO
AZEVEDO**
ARQUITECTO

IMPLANTAÇÃO

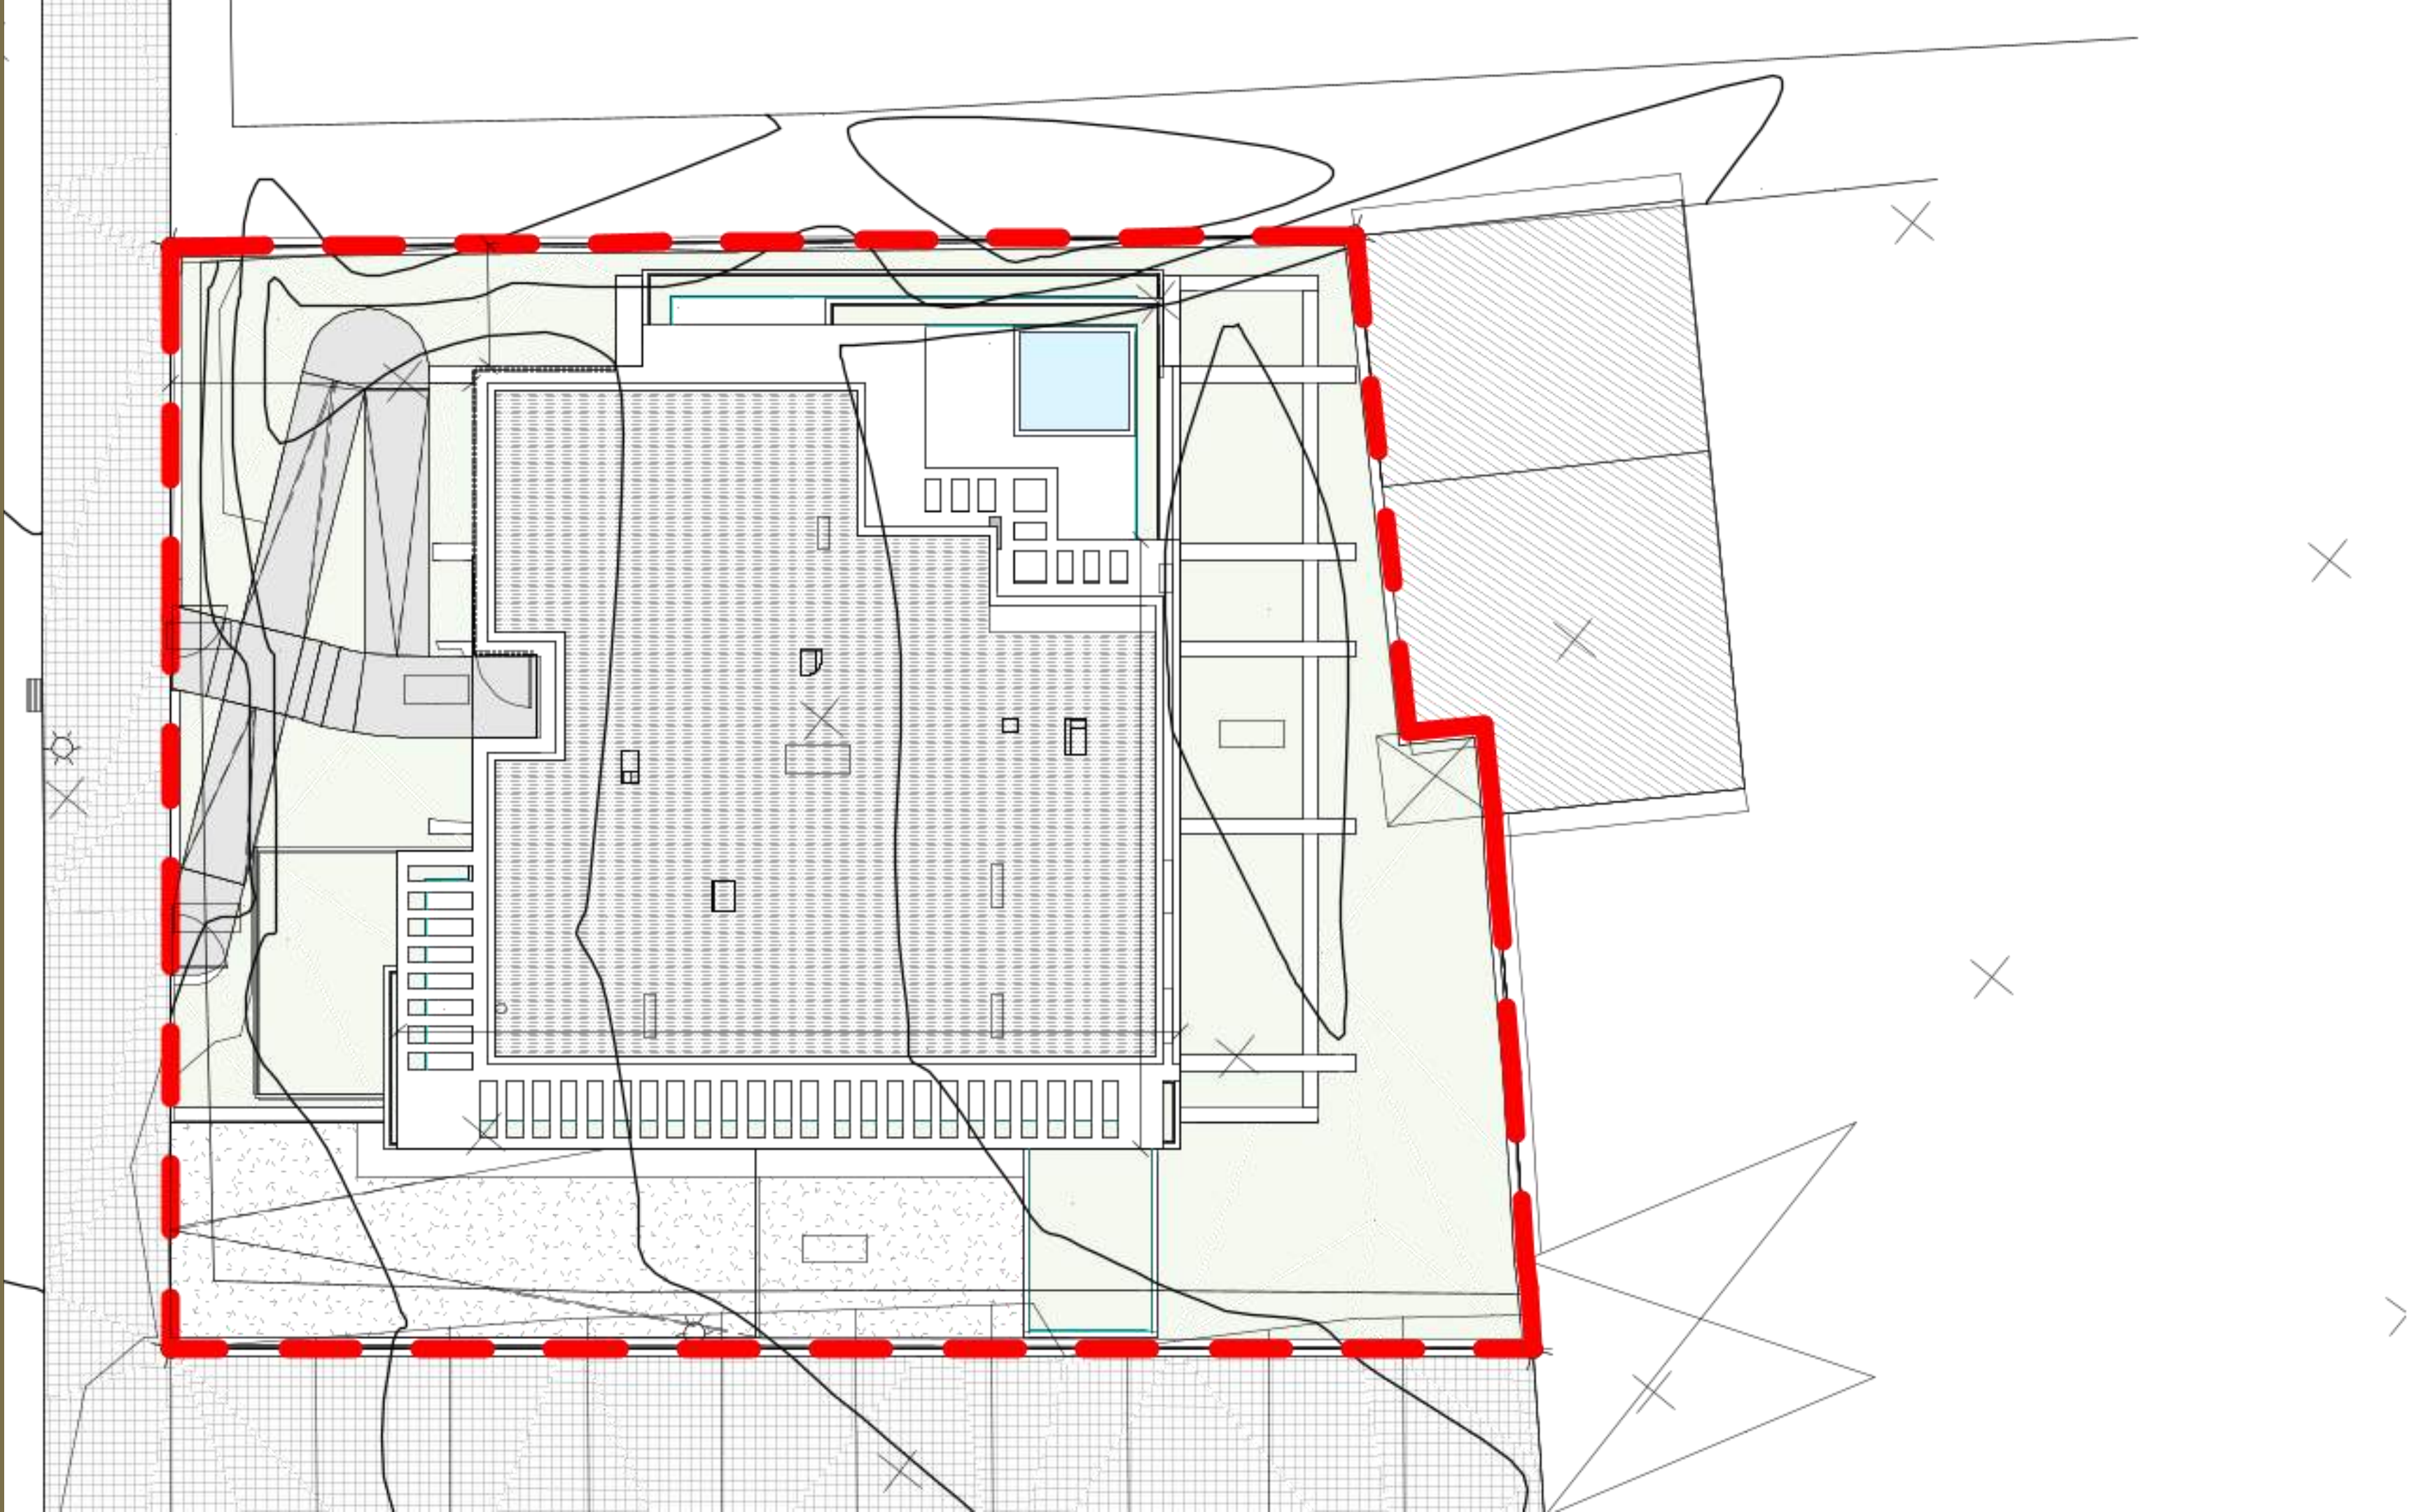


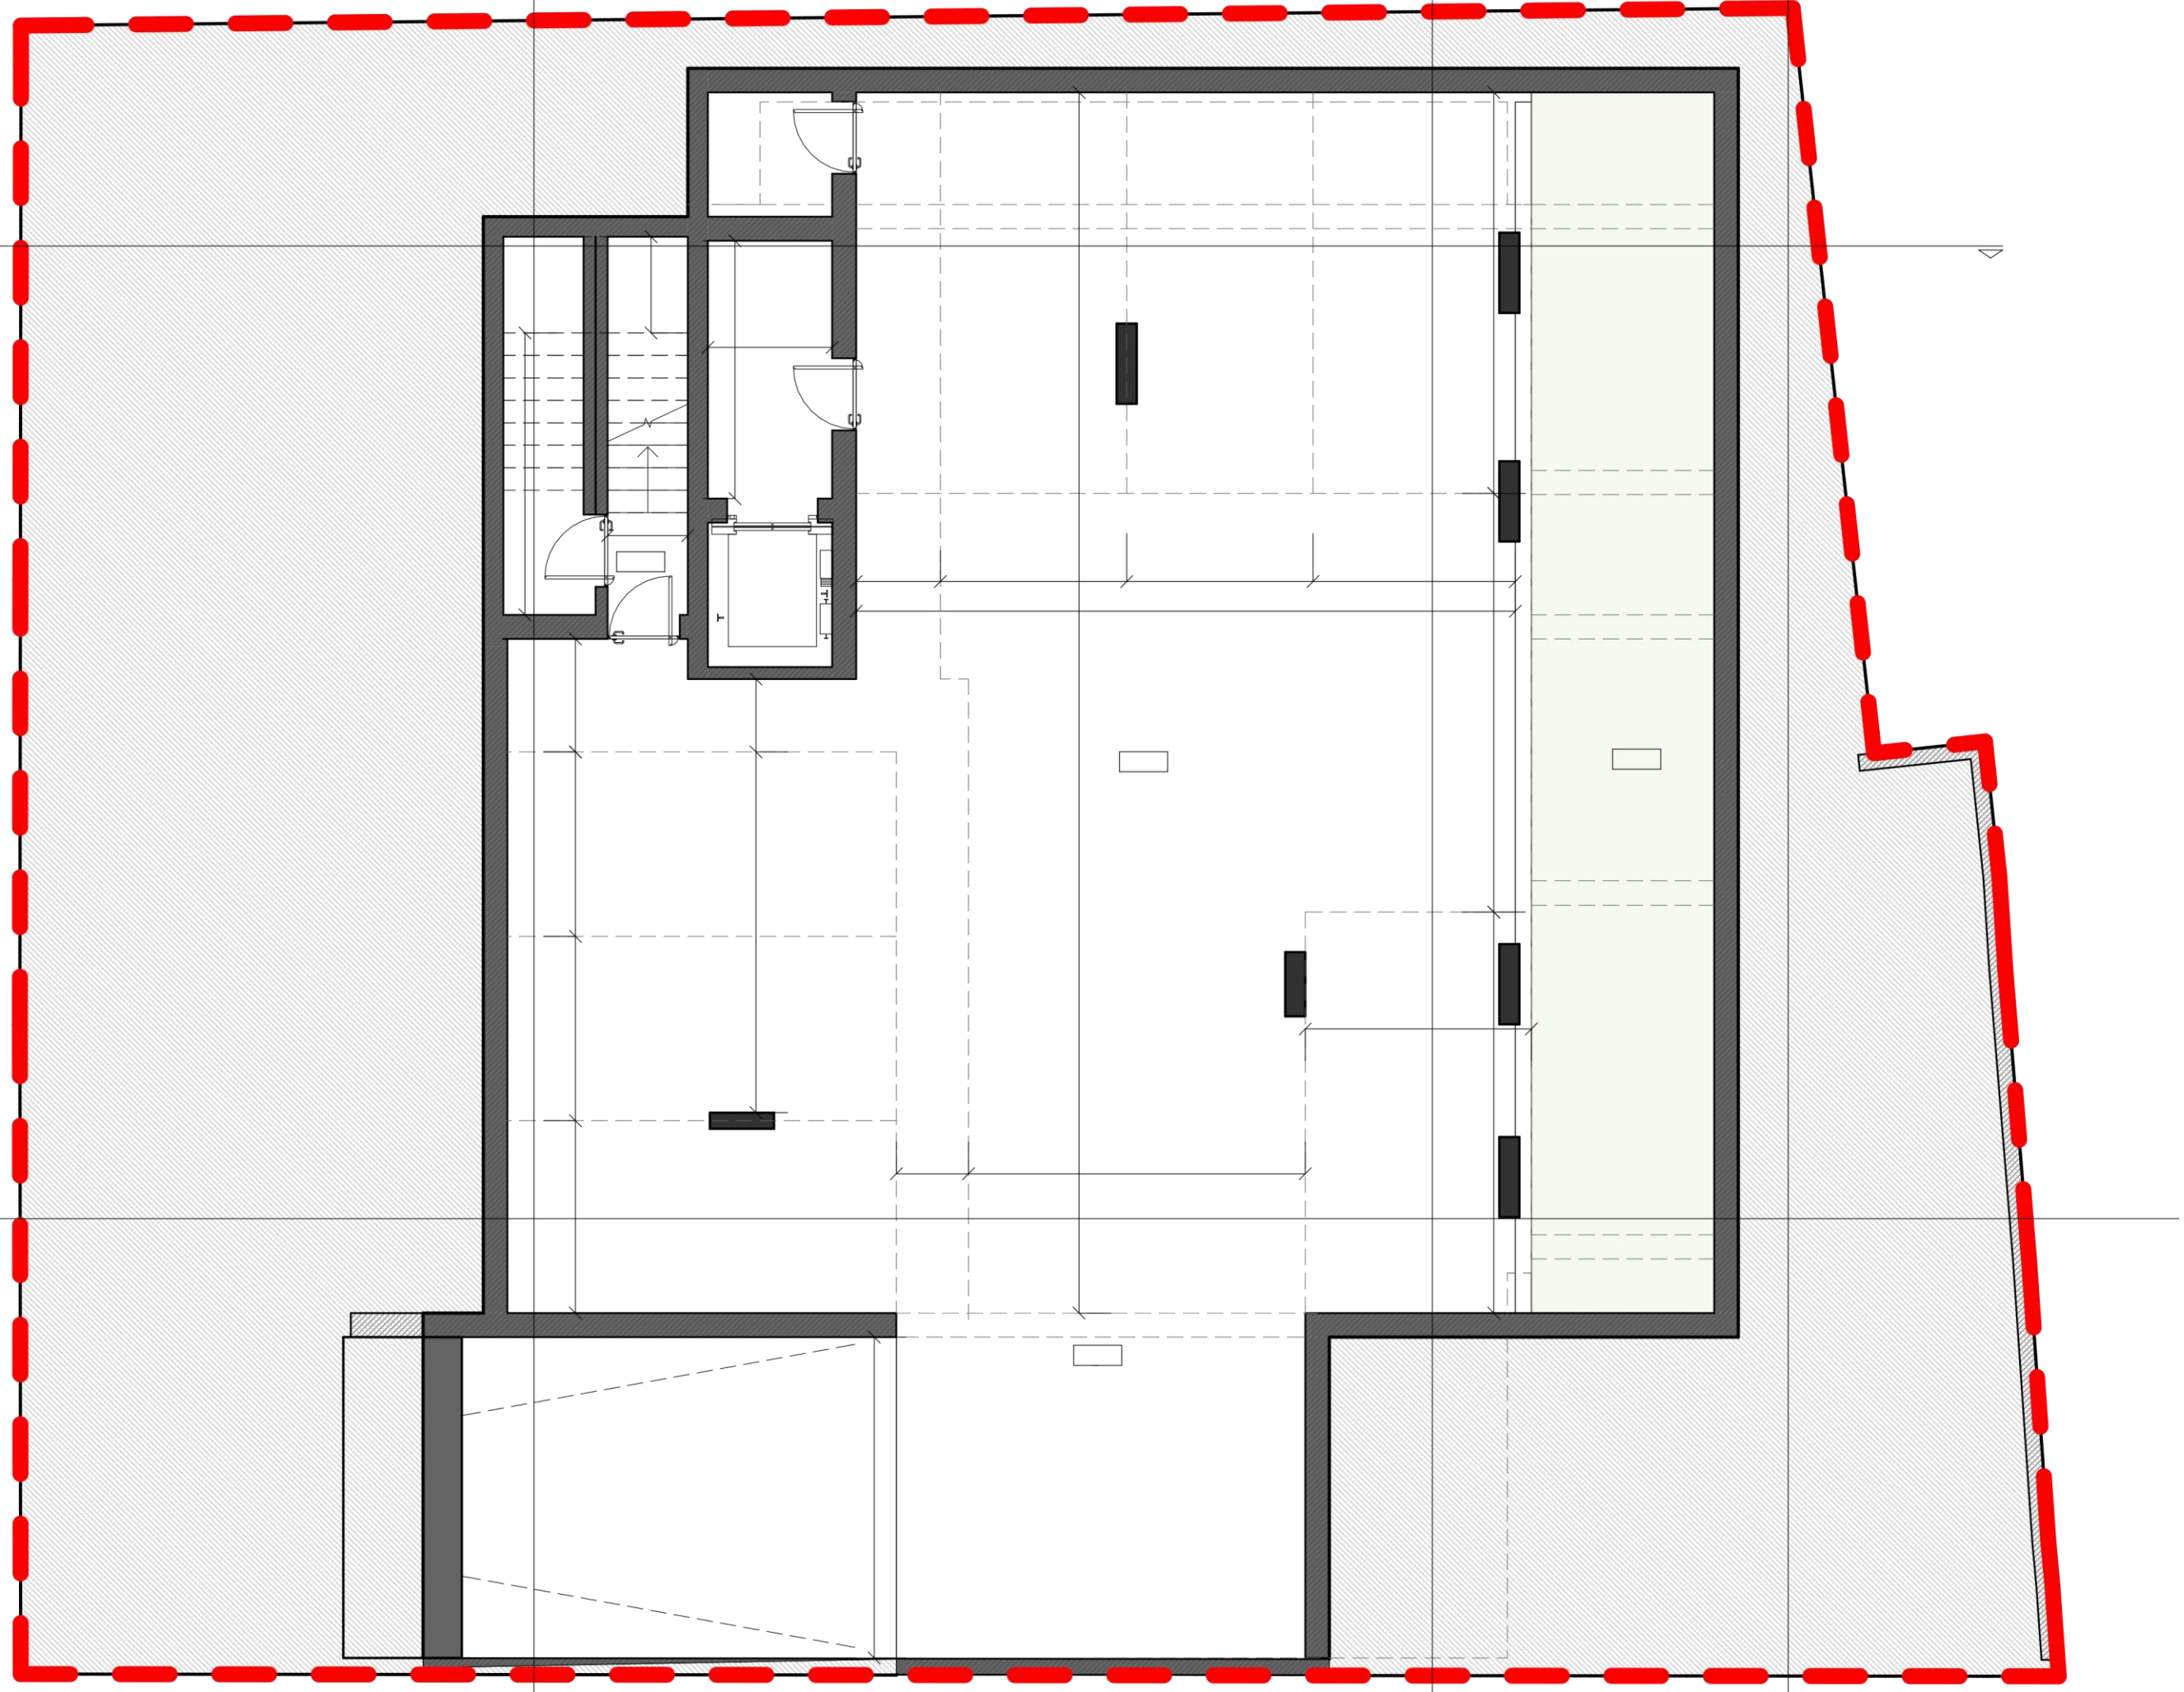


PISO 0

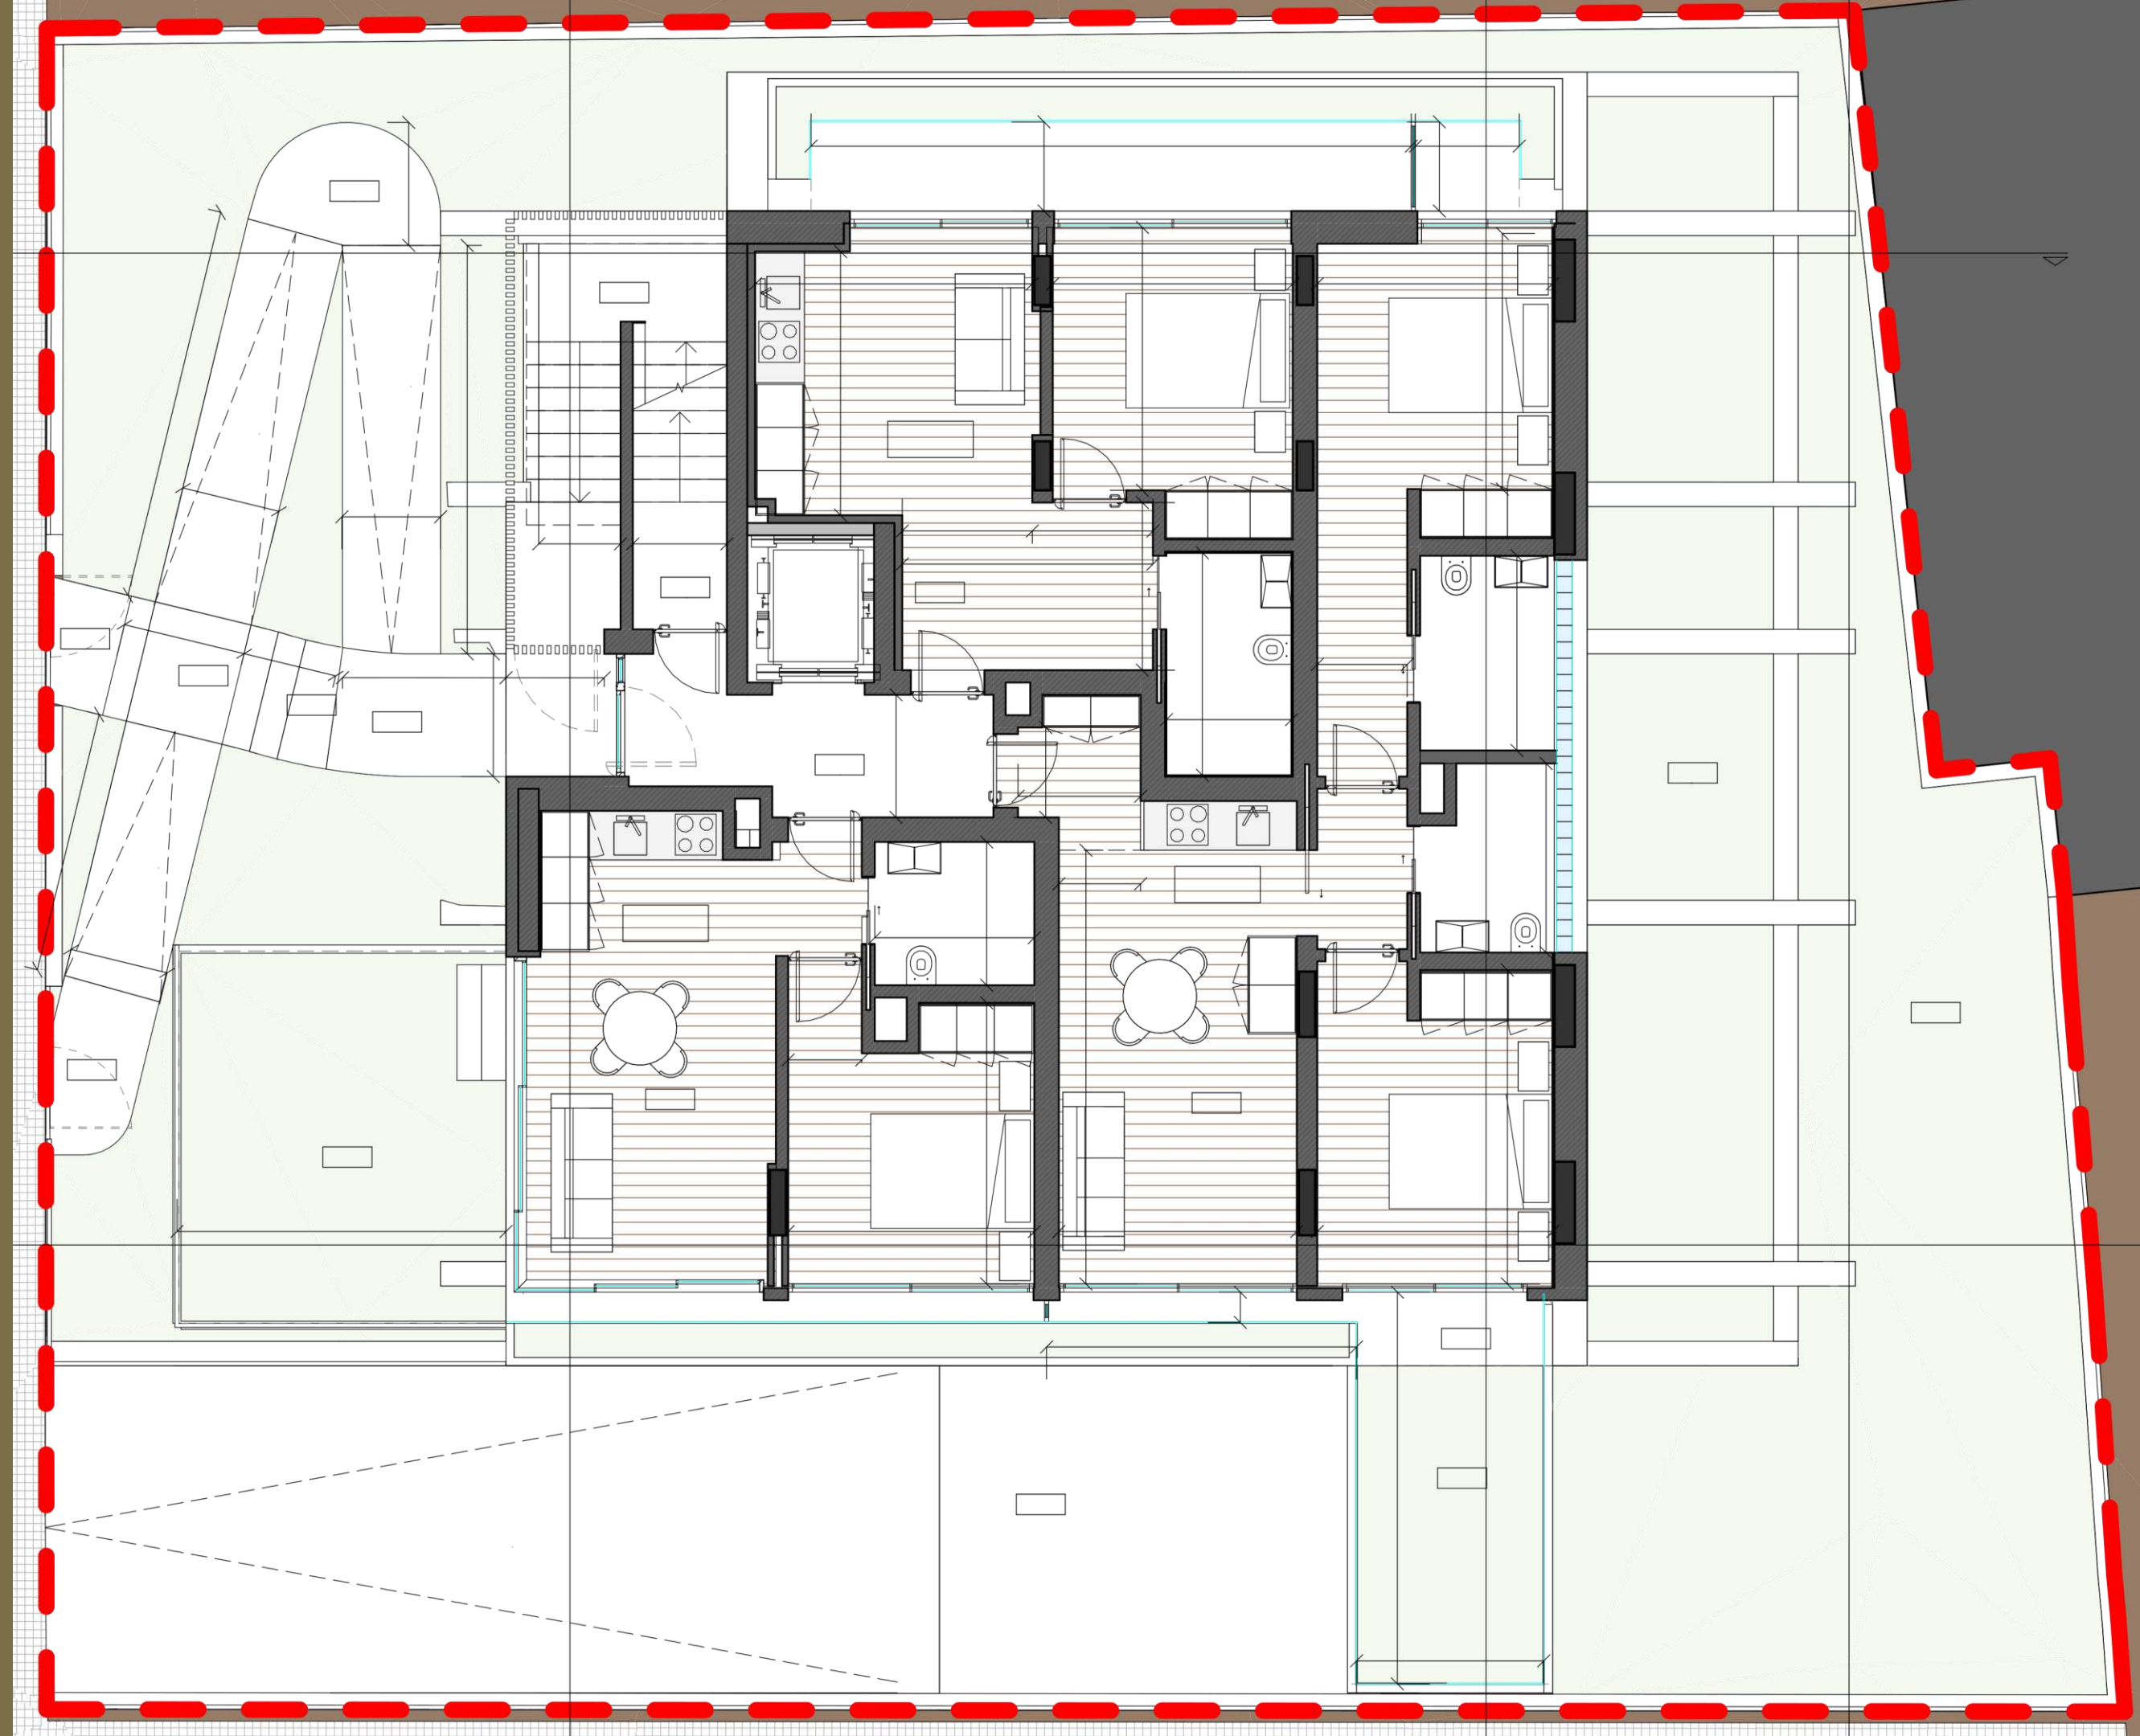


PISO 2

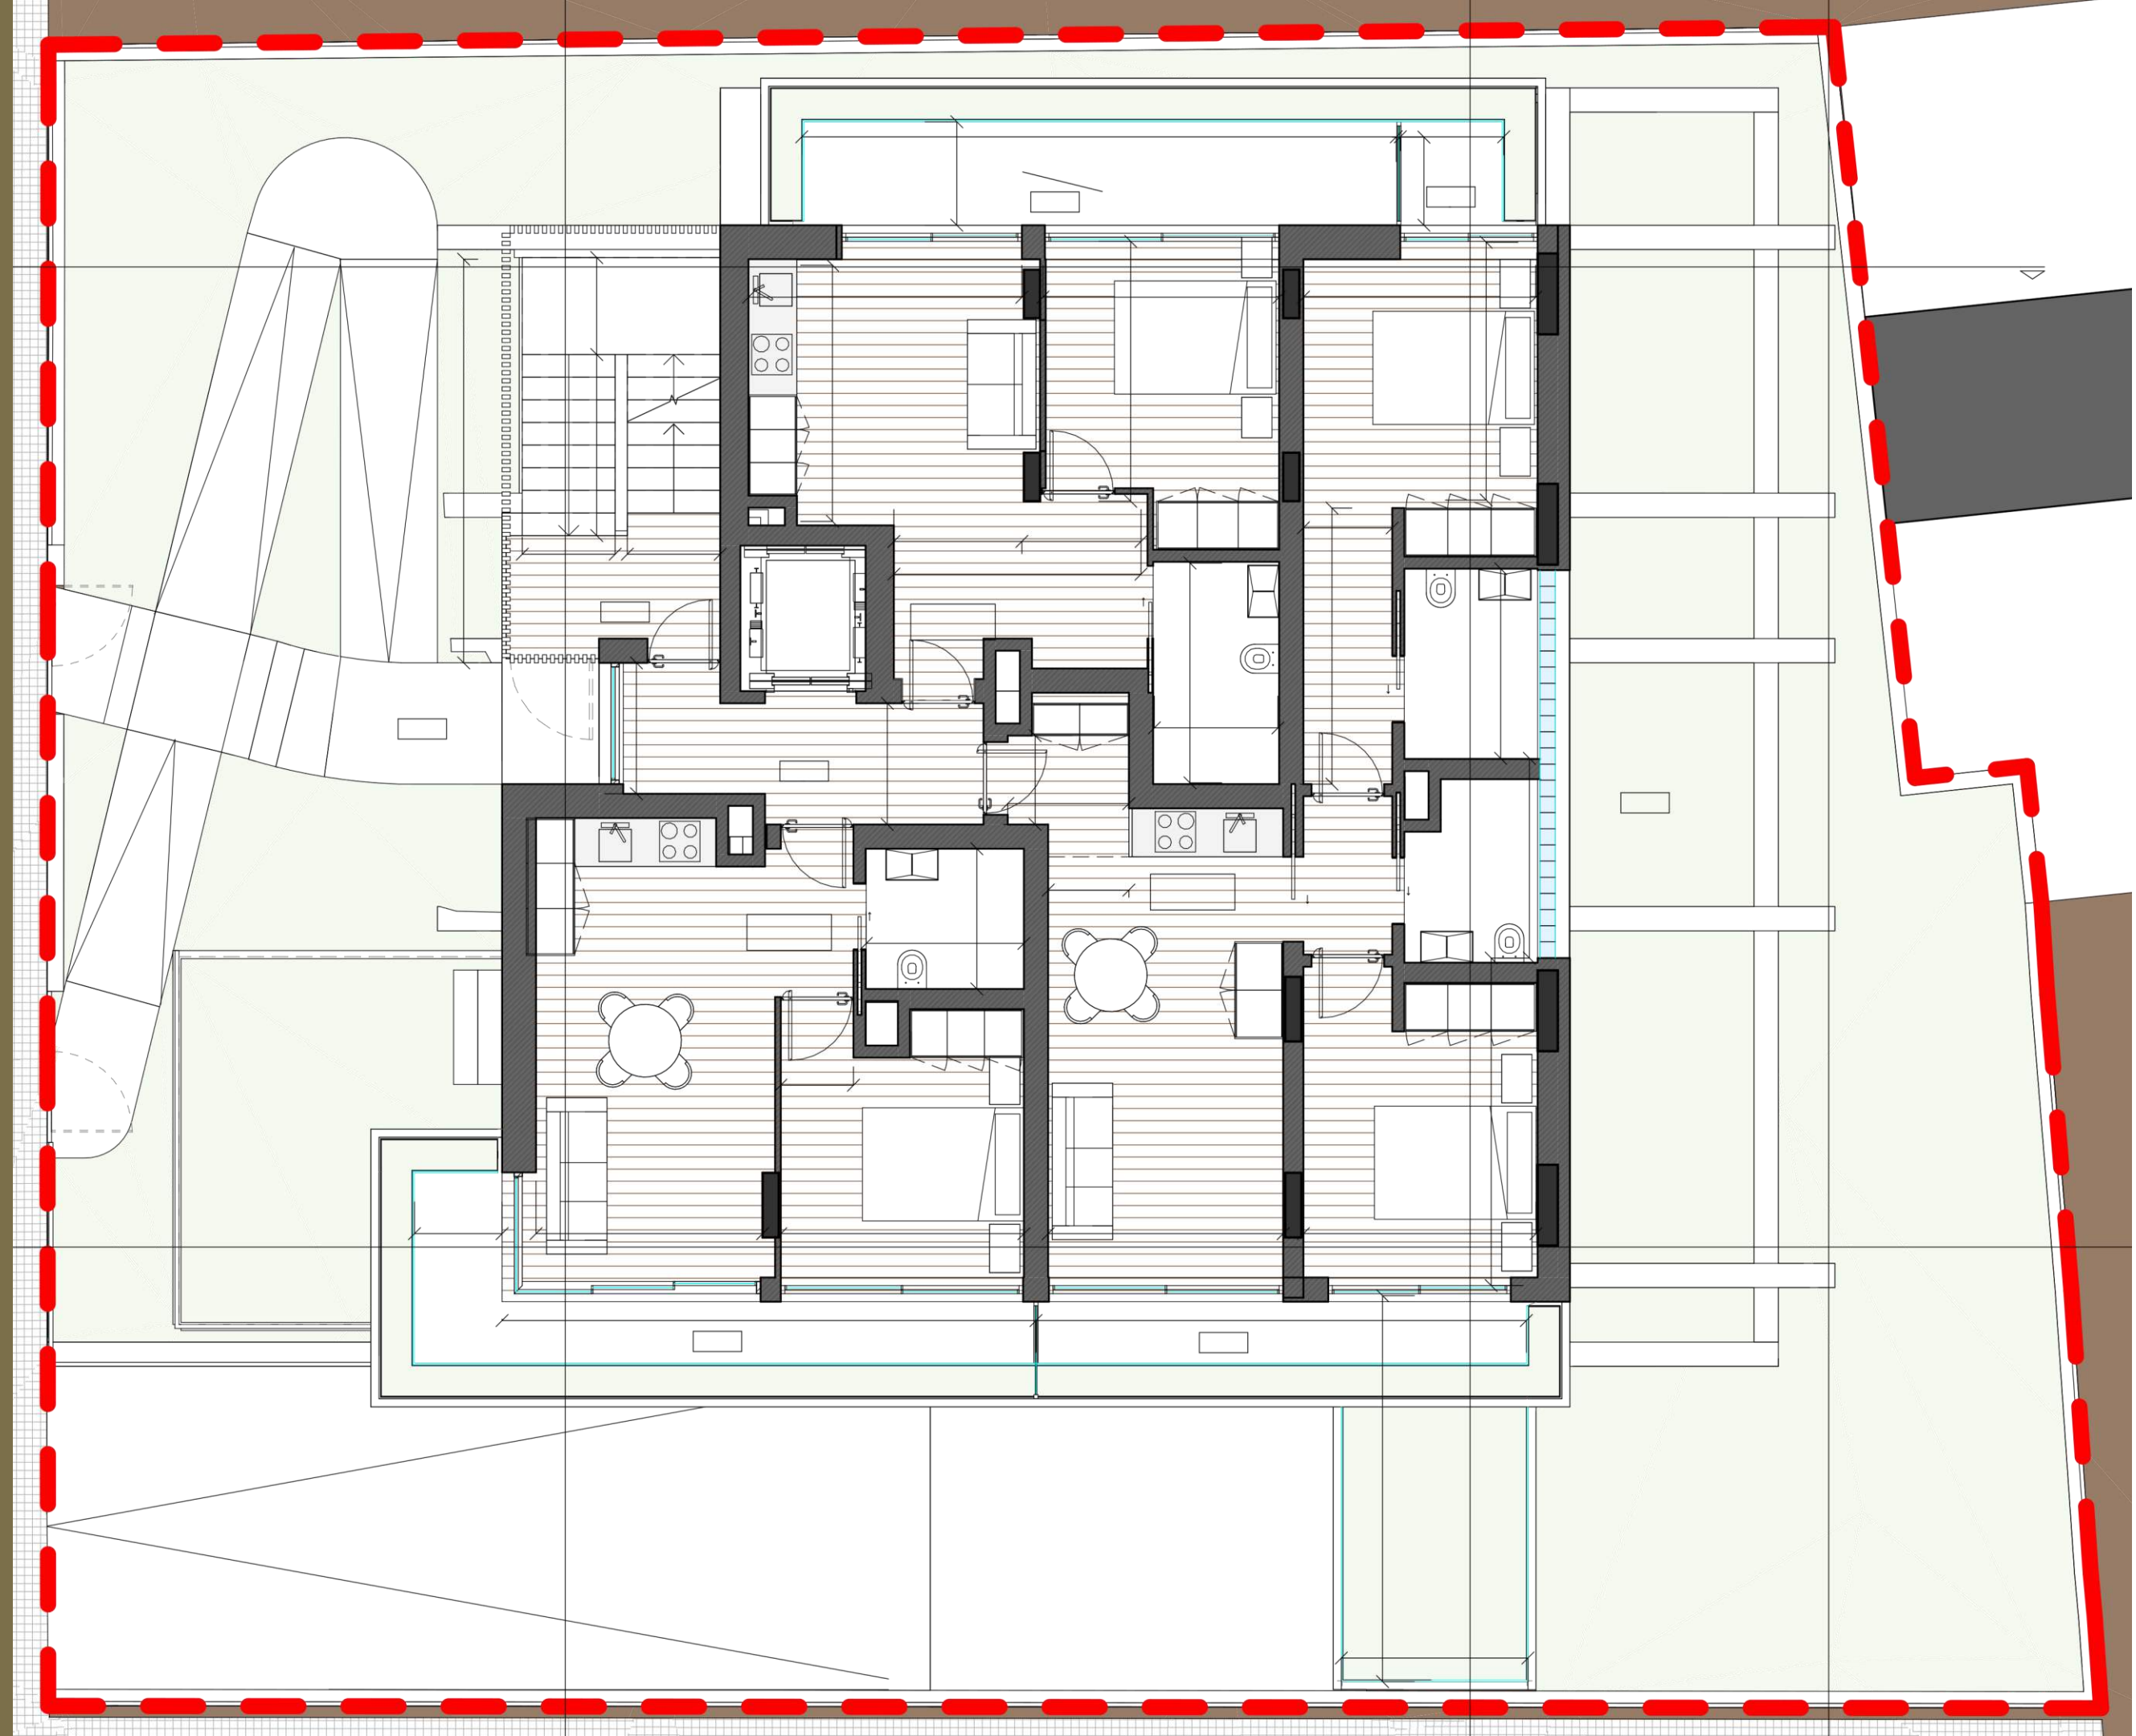


PISO 3

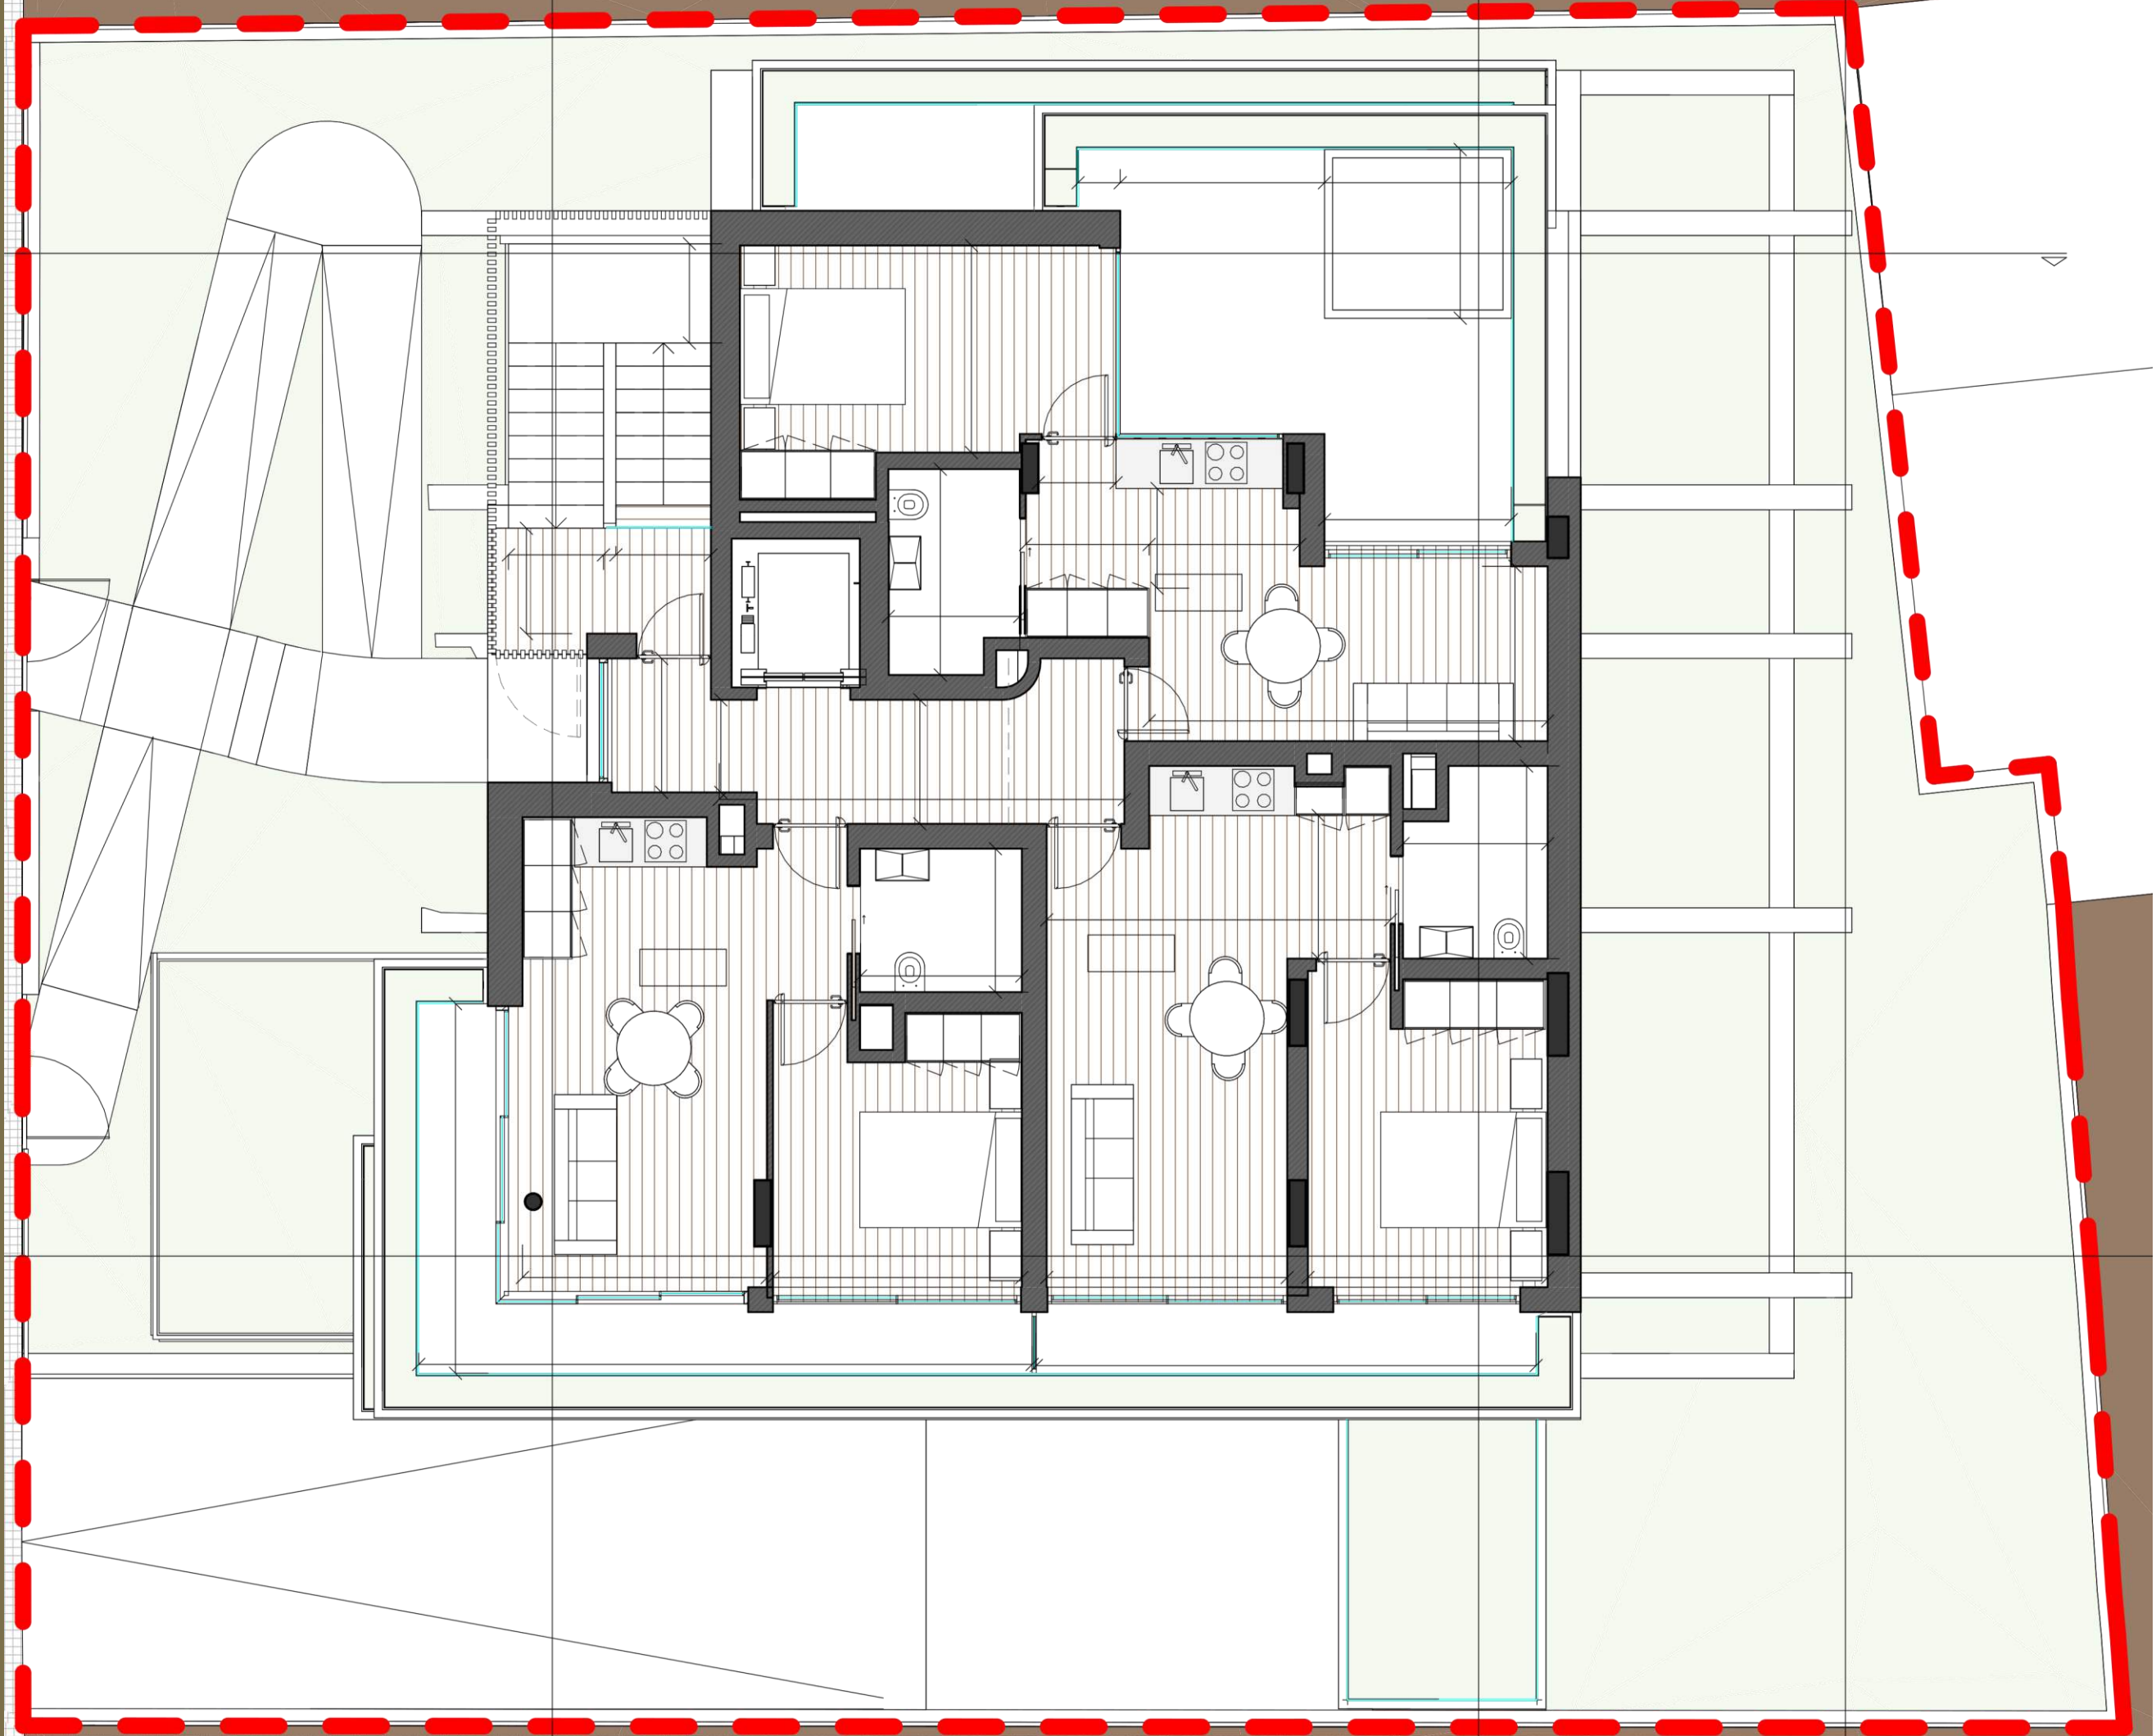


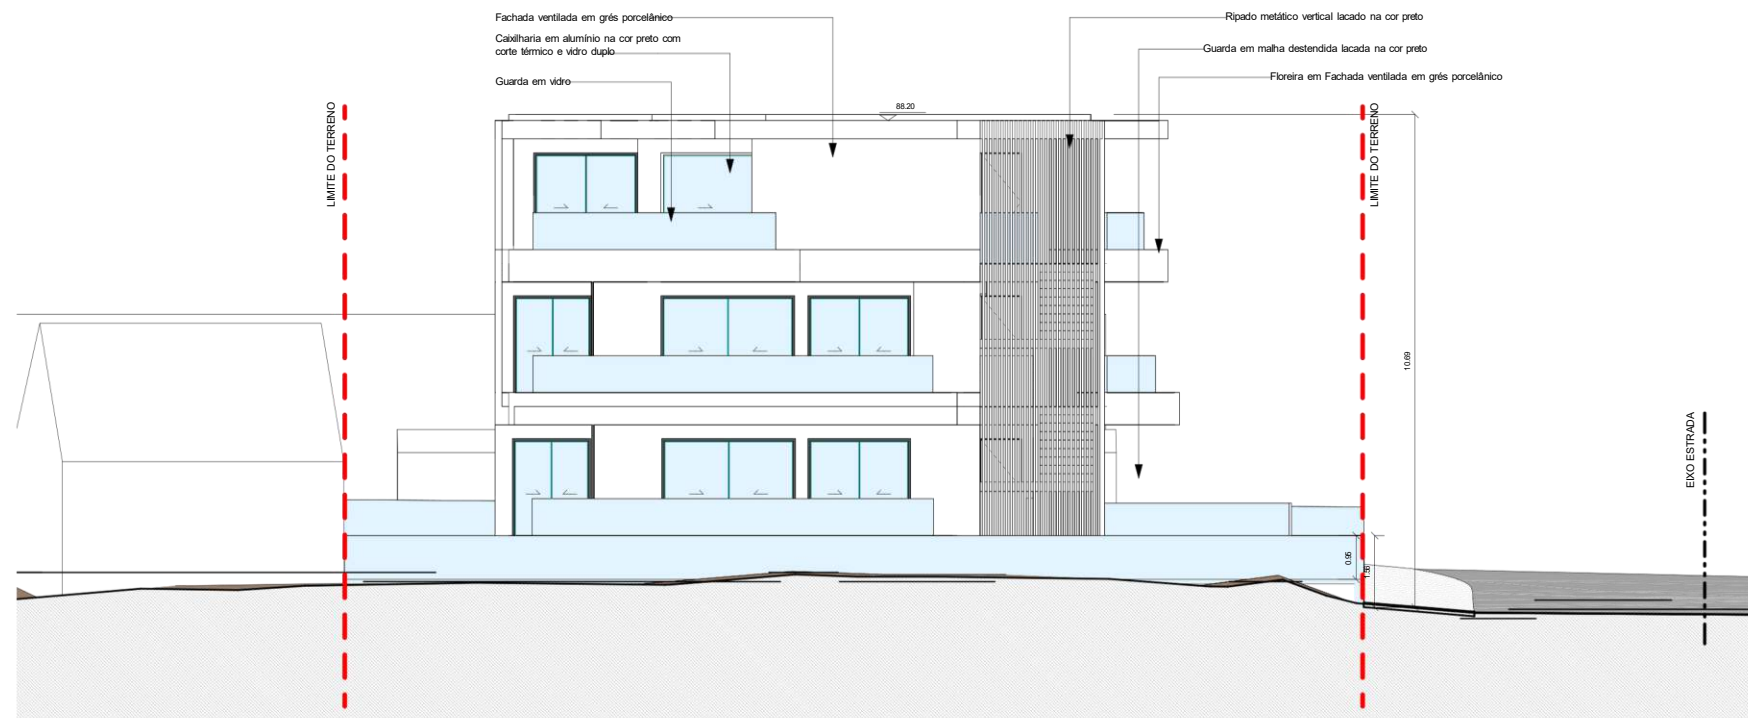


Alçada Nordeste | Alçada Nordeste
ESC. 1 : 100

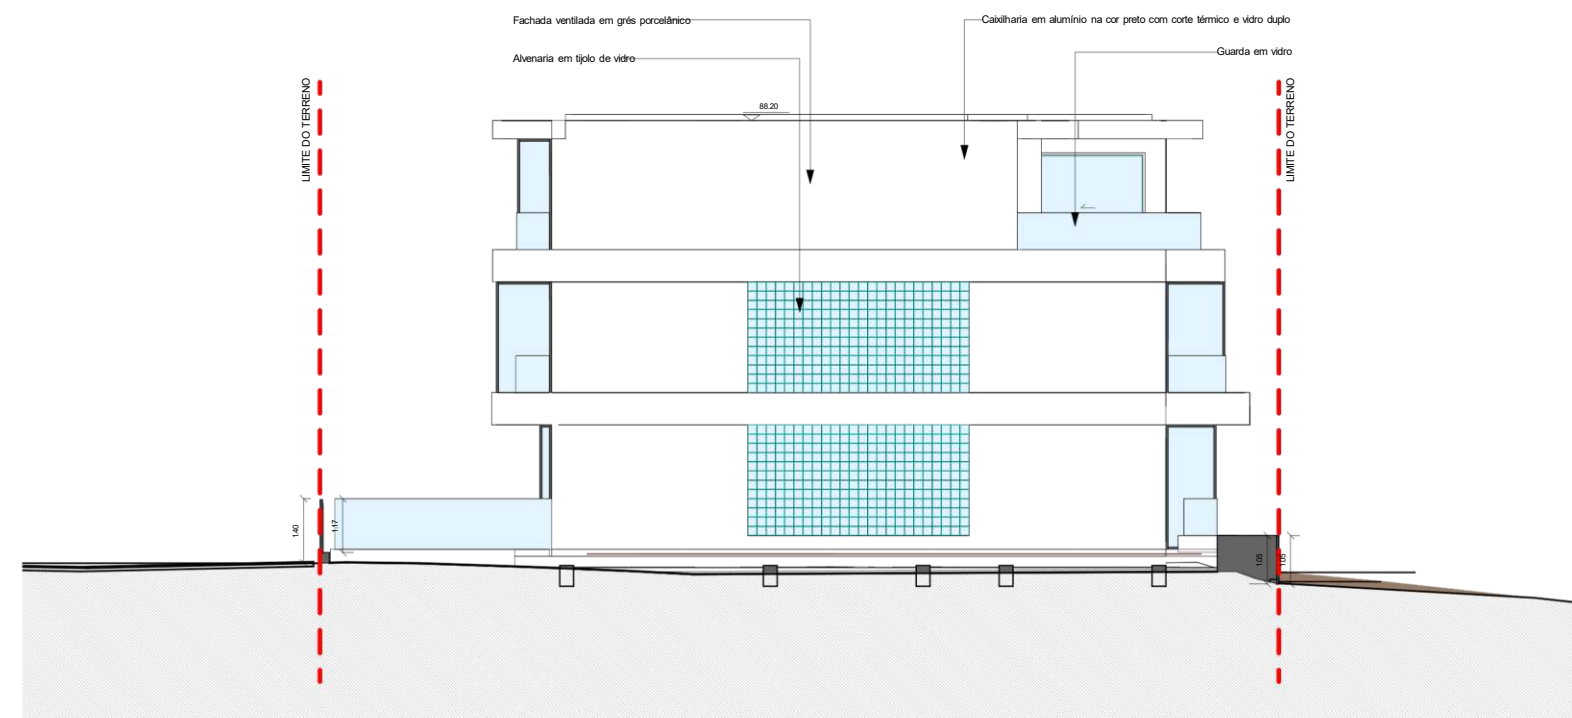


Alçada Sudeste | Alçada Sudeste
ESC. 1 : 100

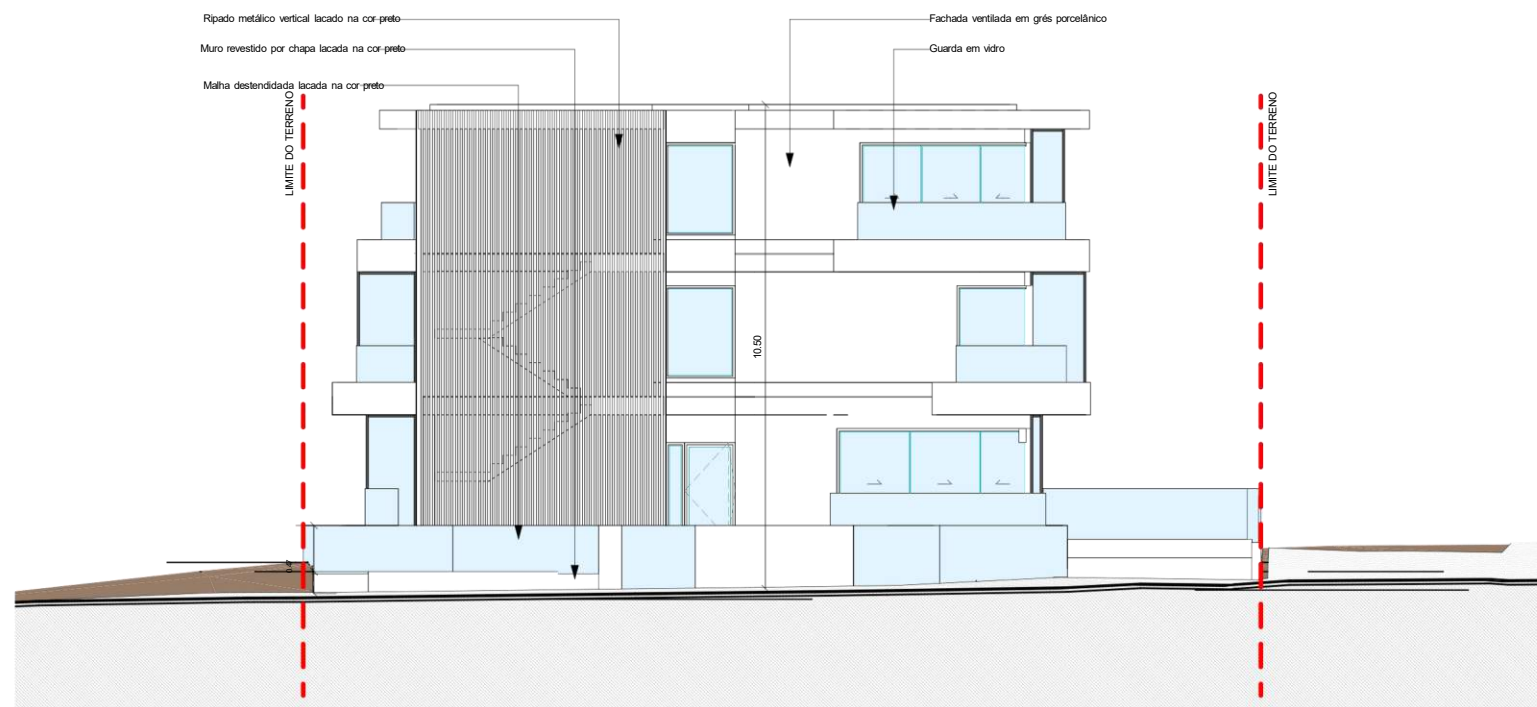


Alçada Noroeste | Alçada Noroeste
ESC. 1 : 100

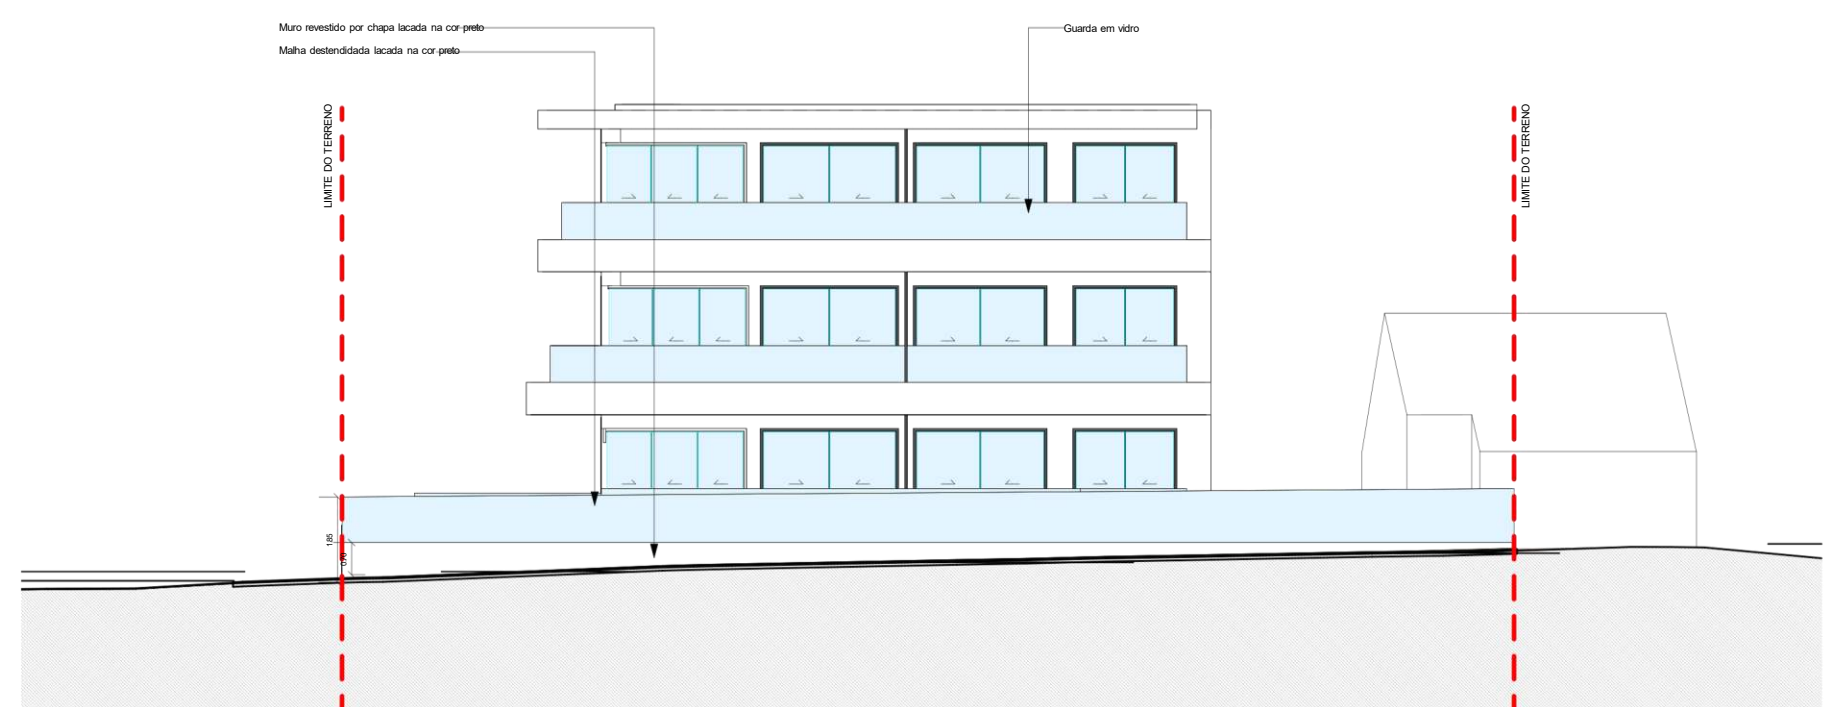

Alçada Sudoeste | Alçada Sudoeste
ESC. 1 : 100

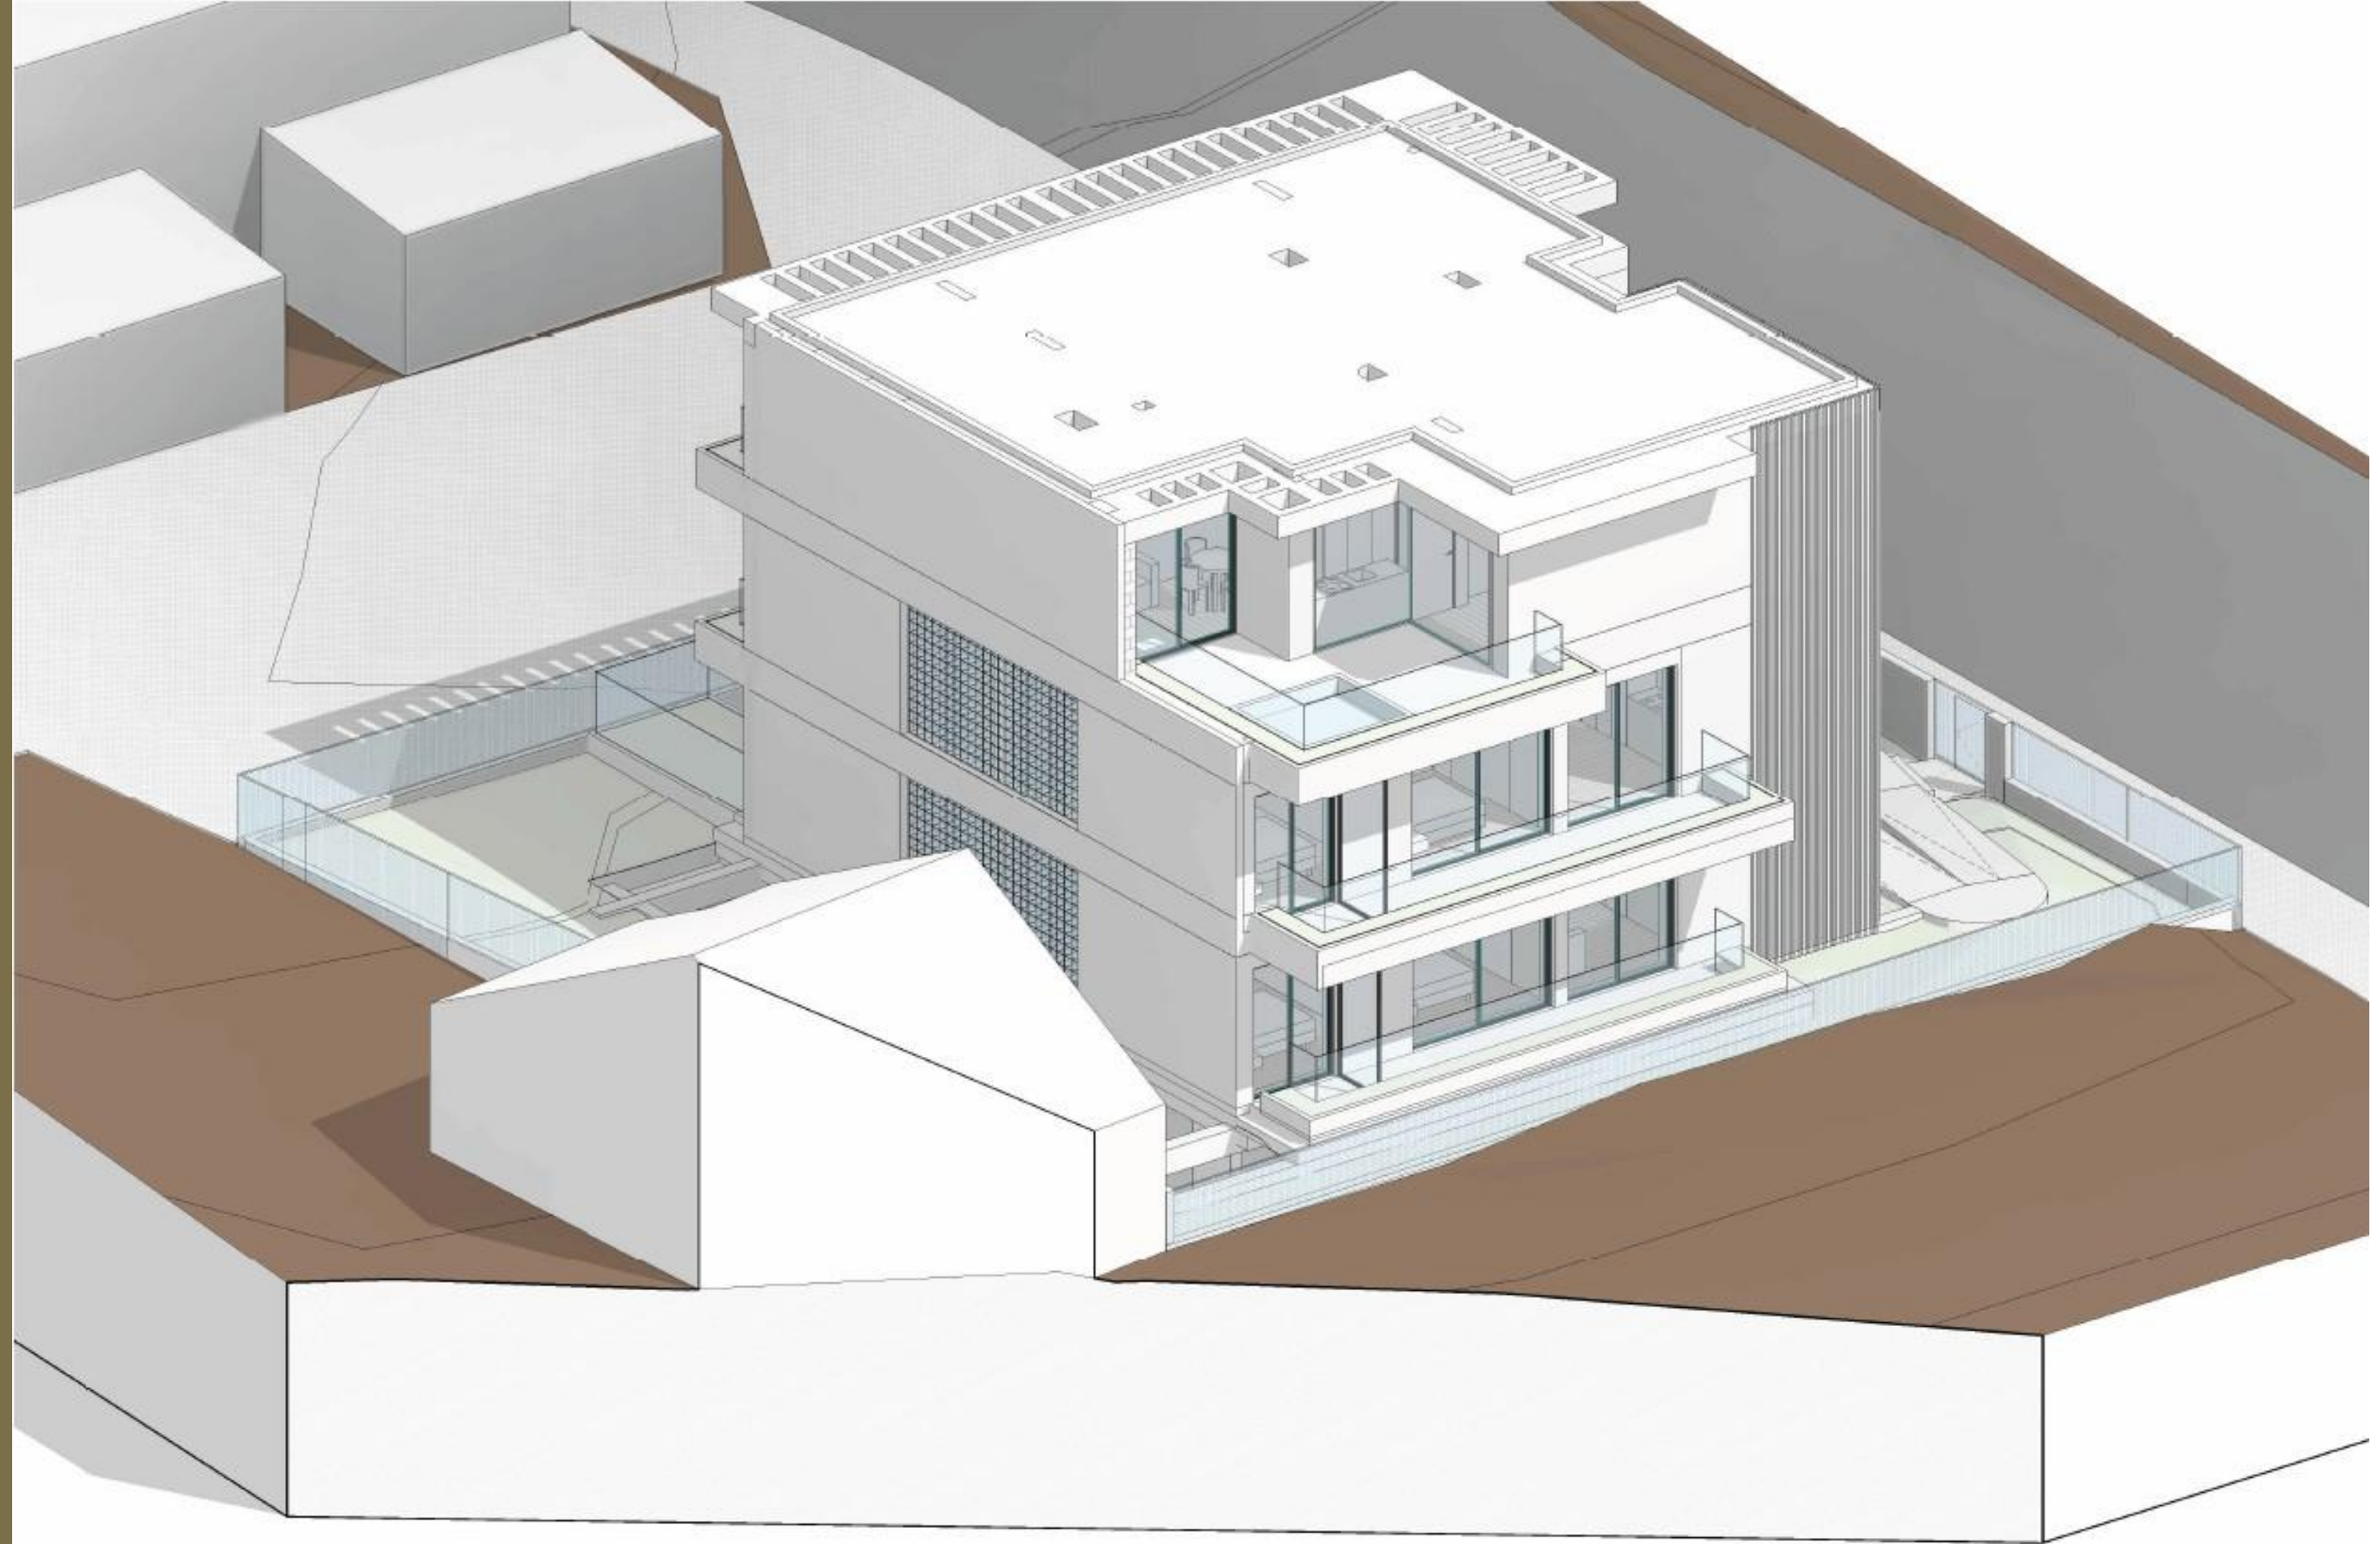

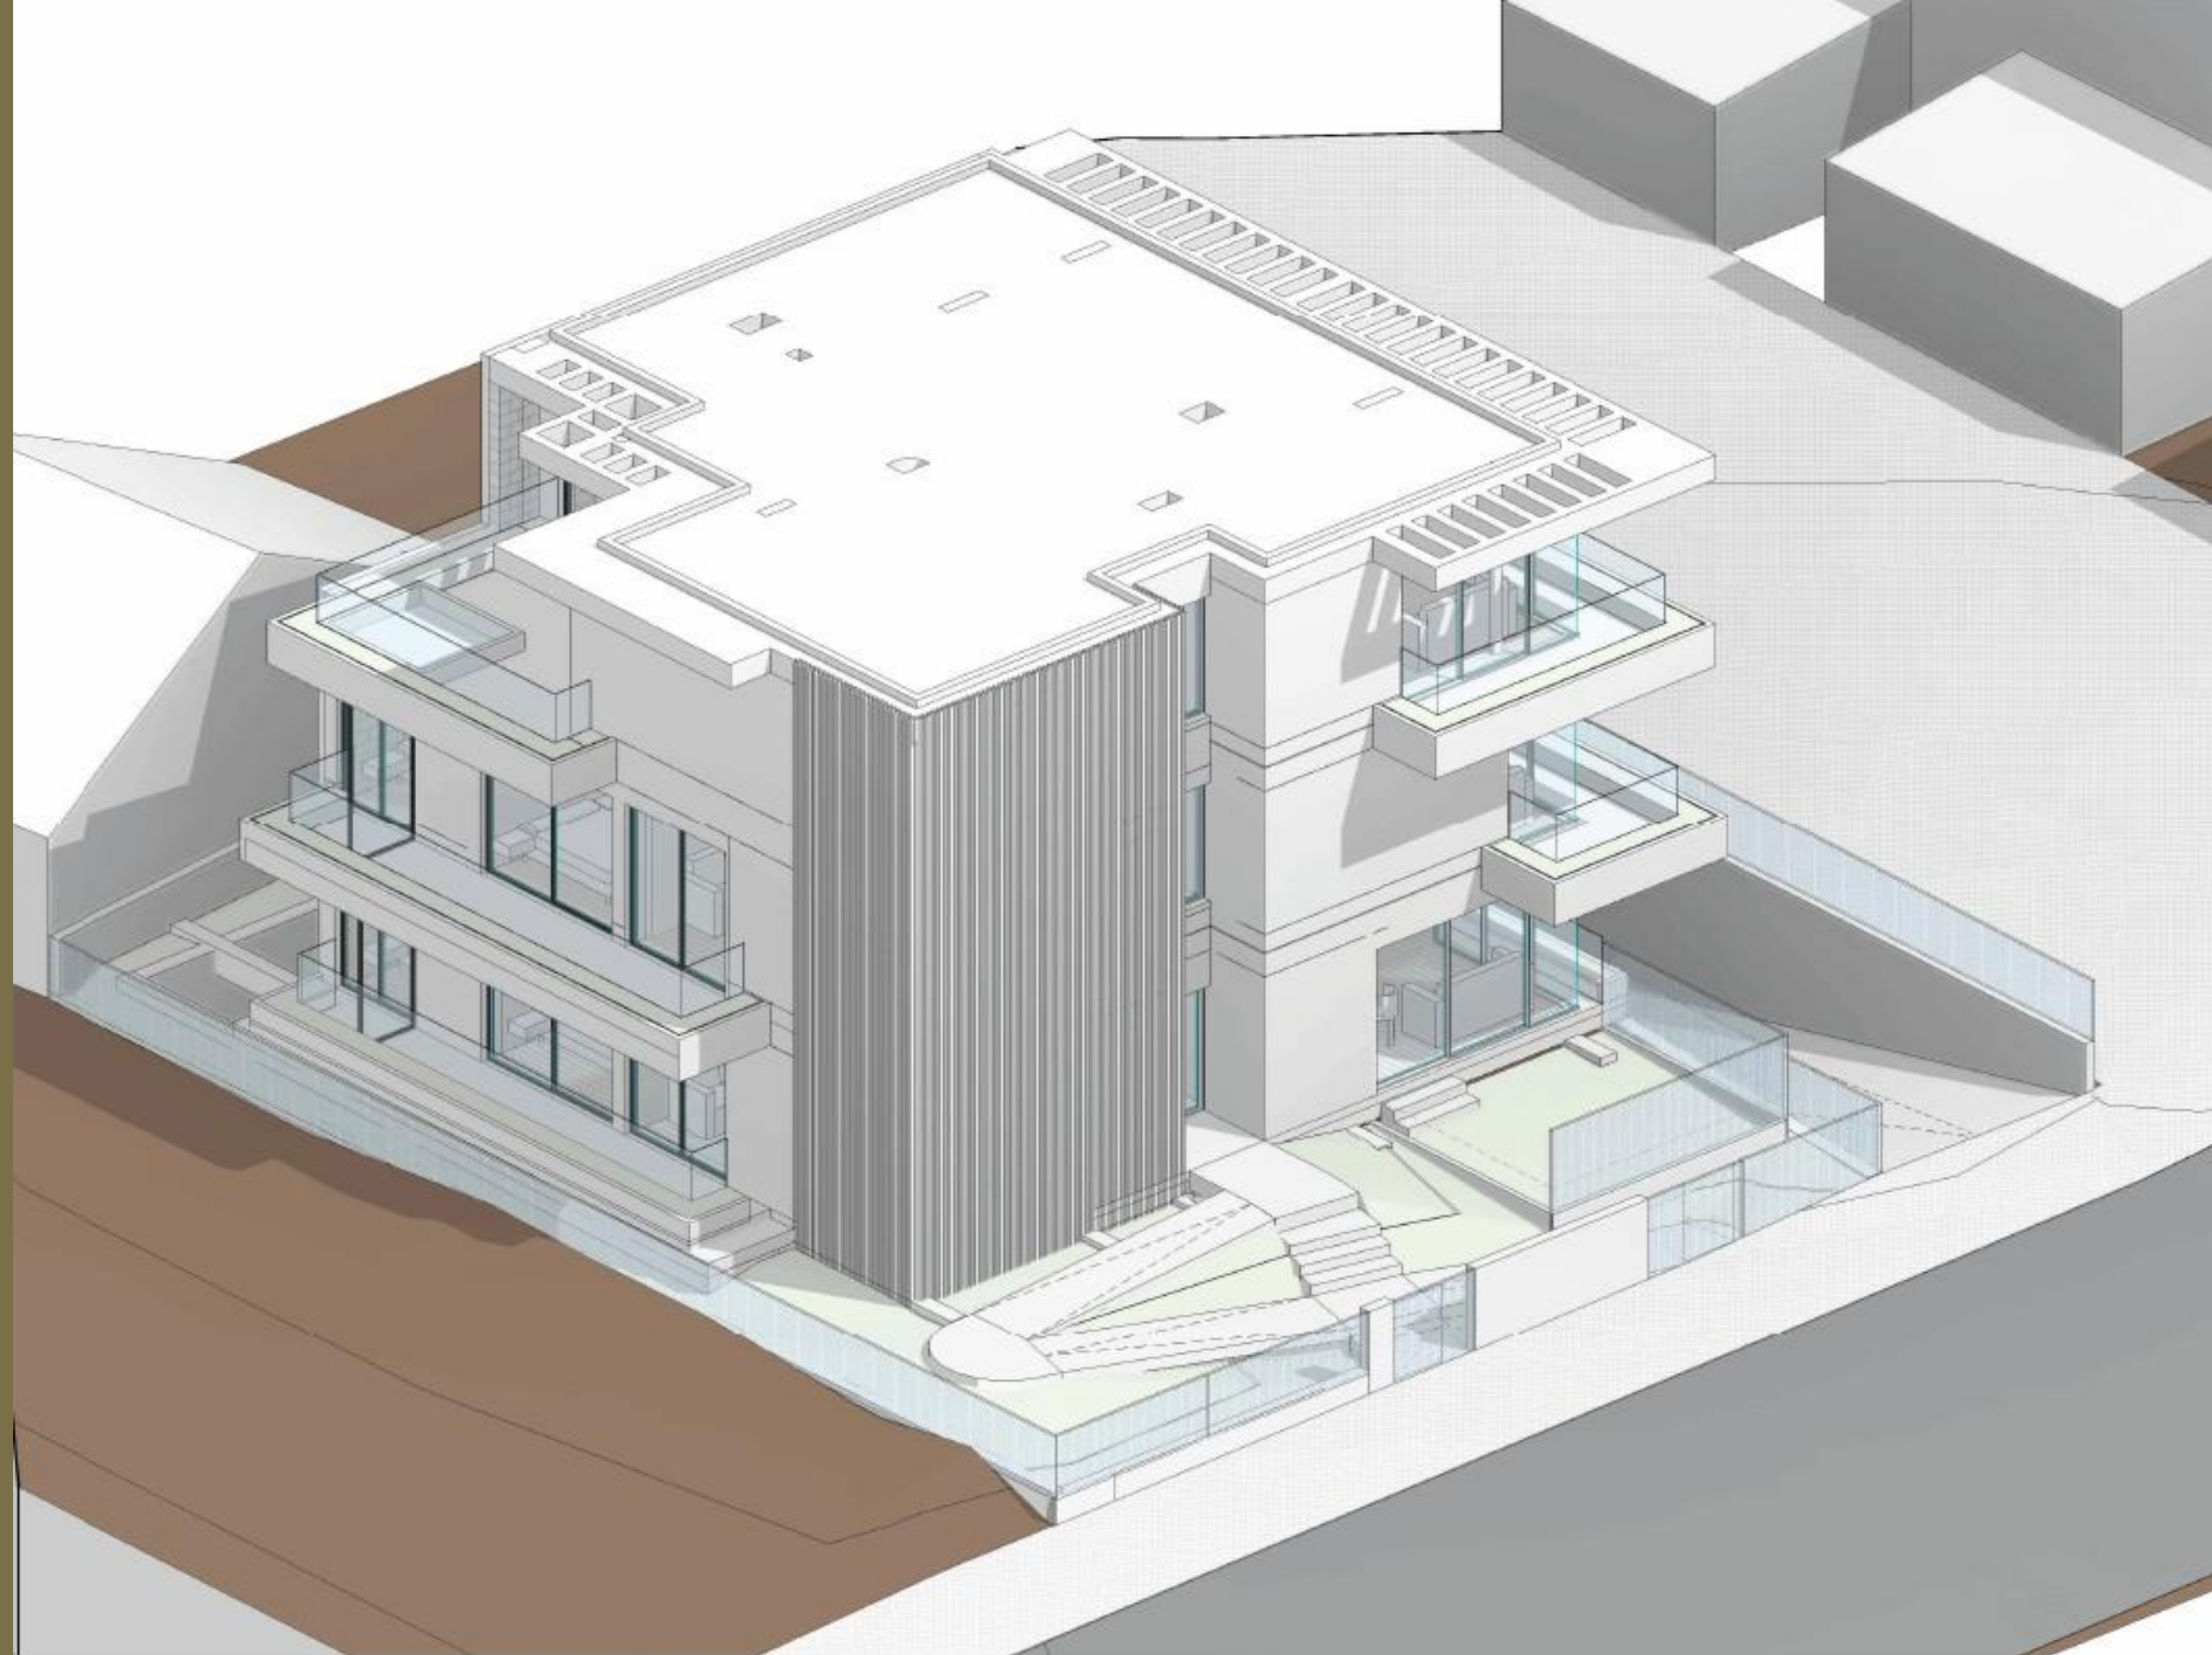







**RICARDO
AZEVEDO**
ARQUITECTO





RICARDO
AZEVEDO
ARQUITECTO











**RICARDO
AZEVEDO**
ARQUITECTO

#Belo











Sérgio Macedo Lda

Real Estate & Investments
Purchase / Sales / Property leases

+351 916 106 394 | +258 84 715 1564

sergiomacedolda@gmail.com



 **RICARDO
AZEVEDO**
ARQUITECTO